


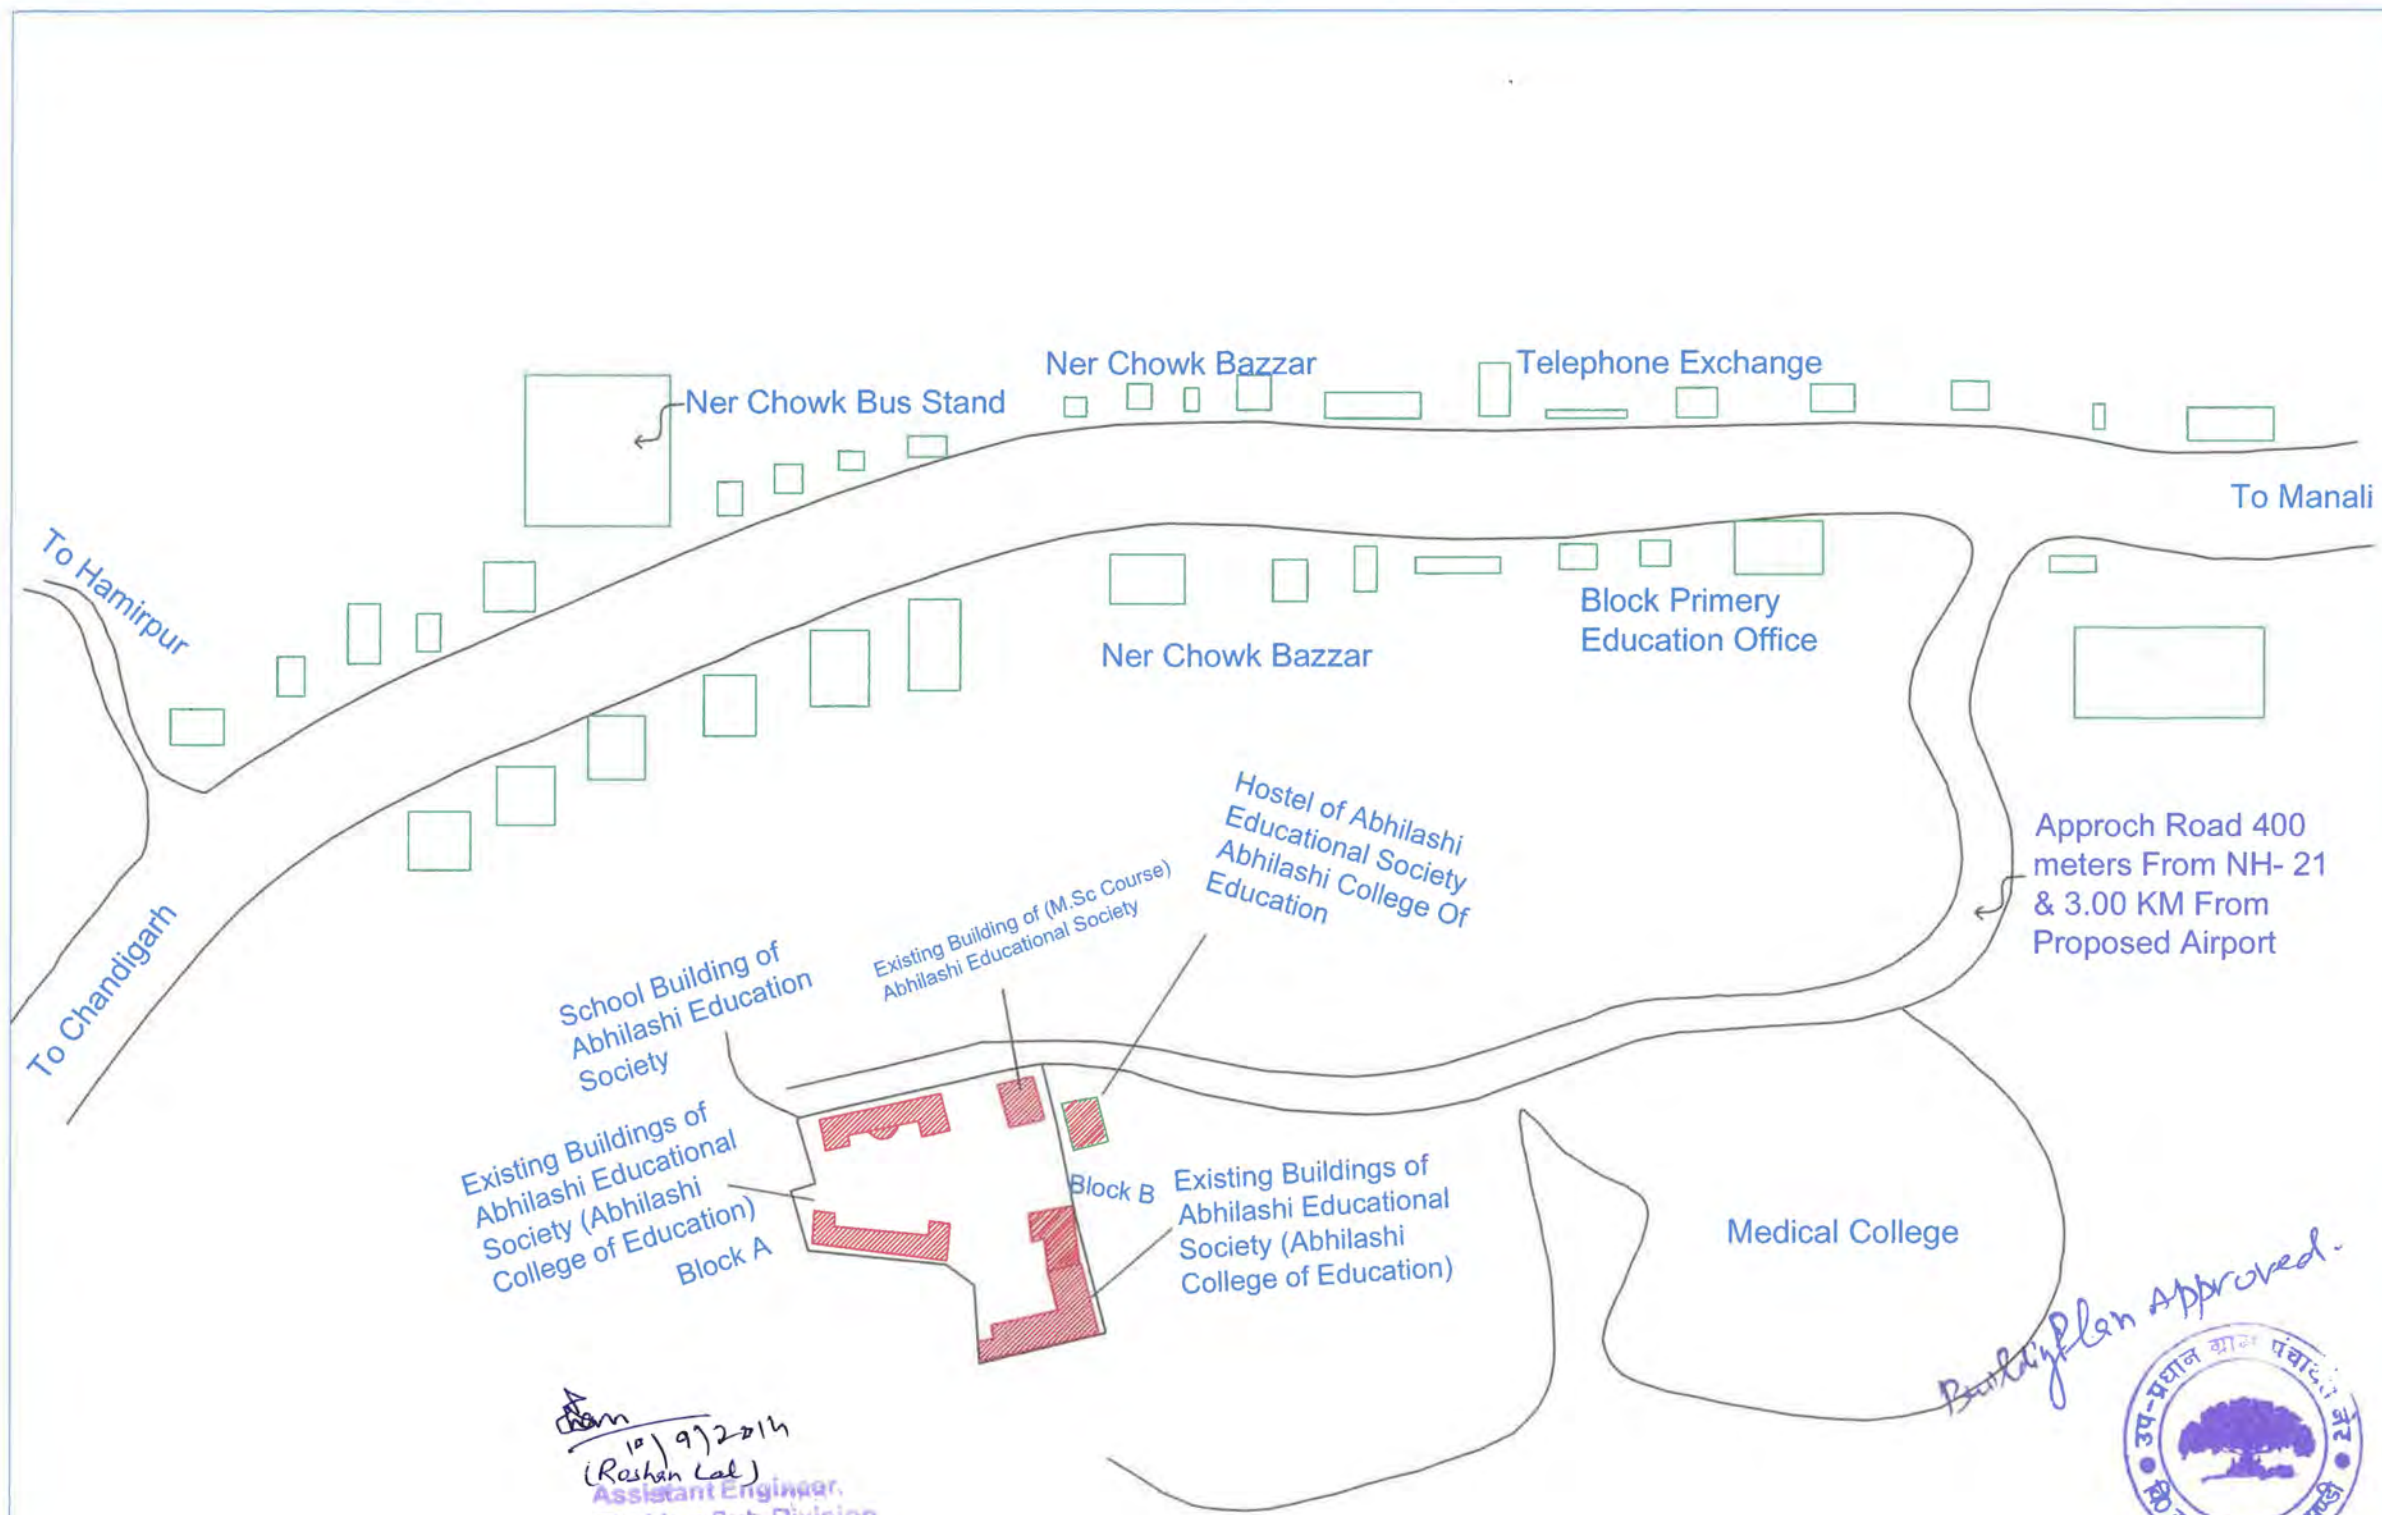

Plan Approved



हस्ताक्षर *X.K. Sh*
दिनांक 15-11-2015

10/9/2014
(Rashan Lal)
Assistant Engineer,
Chekhar Sub-Division
H.P.W.D Ner Chowk

10/9/2014
B. R. Rahi
Architect
No. CA/2002/29975
Architect

Master Plan	Project Name
	ABHILASHI EDUCATION SOCIETY, A PARENT BODY OF ABHILASHI COLLEGE OF EDUCATION, ON KH. NOS. 703, 704, 706 & 705 LAND 03-01-19 BIGHA (2507 Sqm) FOR (B.ED. 04 UNITS AND D.E.L.E.D. 01 UNIT), MOHAL NER/222 AND HOSTEL BUILDING ON KH. NO.1397/1140/842, MOHAL NER/222 AT NER-CHOWK, TEHSIL BALH, DISTT. MANDI, HIMACHAL PRADESH 175008

Secretary
Secretary
Abhilashi Educational Society
Ner-Chowk, Distt. Mandi (H.P.)



School Building of
Abhilashi
Educational Society

Existing Building of
Abhilashi Educational
Society(M.Sc.)

Area Statement :-

Existing Block - A :-

Total Covered Area of Ground Floor = 452.50 Sqm

Total Covered Area of First Floor = 504.50 Sqm

Total Covered Area of 2nd Floor = 494.50 Sqm

Total Covered Area of 3rd Floor = 485.00 Sqm

Total Covered Area of Existing Block - A = 1936.50 Sqm

Existing Block - B :-

Total Covered Area of Ground Floor = 476.40 Sqm

Total Covered Area of First Floor = 540.30 Sqm

Total Covered Area of 2nd Floor = 556.00 Sqm

Total Covered Area of 3rd Floor = 566.00 Sqm

Total Covered Area of Existing Block - B = 2138.70 Sqm

(Signature)
10/9/2015
(Rashan Lal)
Assistant Engineer,
Chekhar Sub-Division
H.P.P.W.D Ner Chowk

Existing Building of
Abhilashi Educational
Society (Abhilashi College of
Education)
(Block A)

Existing Building of
Abhilashi Educational
Society (Abhilashi College of
Education)
(Block B)

SITE PLAN / KHASRA PLAN

Building Plan Approved



Master Plan
रस्ताक्षर: P.C.M.
दिनांक: 15-11-2015


Total Area for Deptt. of Education (A+B)=
1936.50 + 2138.7 = 4075.20 Sqm



(Signature)
Secretary
Abhilashi Educational Society
Ner-Chowk, Distt. Mandi (H.P.)

(Signature)
B. R. Rahi
Architect
No. CA/2002/20075

ABHILASHI EDUCATION SOCIETY, A PARENT BODY OF ABHILASHI COLLEGE OF EDUCATION, ON KH. NOS. 703,704,706 & 705 LAND 03-01-19 BIGHA (2507 Sqm.) FOR (B.ED. 04 UNITS AND D.EL.ED. 01 UNIT), AT NER CHOWK TEHSIL BALH, DISTT. MANDI, HIMACHAL PRADESH 175008

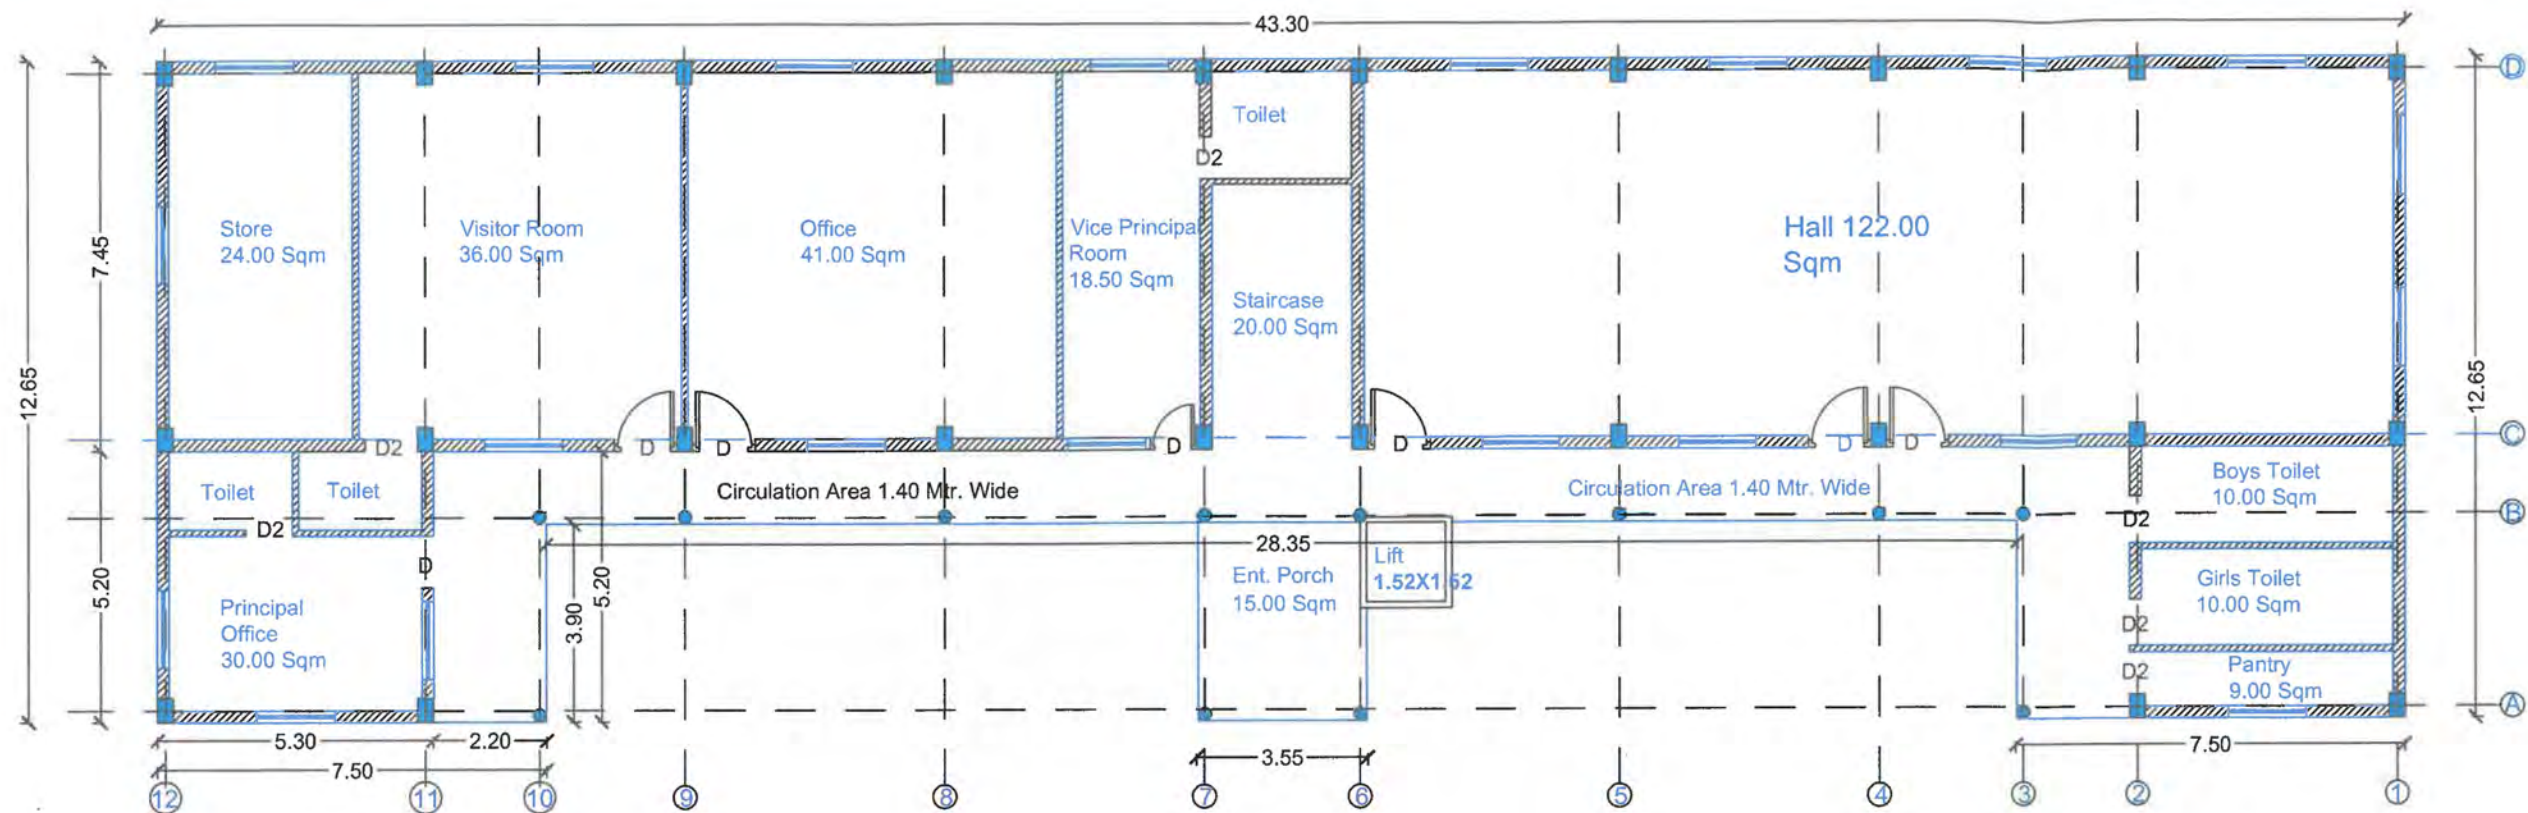

1. Ground Floor Plan

Area Statement =

1. Total Instruction Area on Ground Floor= 375.00 Sq. Mts.
2. Total Circulation Area on Ground Floor= 77.50 Sq. Mts.

Total Covered Area on Ground Floor = 452.50 Sq. Mts.

AREA STATEMENT OF BLOCK A :-

1. Total Instruction Area on Ground Floor+1st Floor + 2nd Floor & 3rd Floor=375.00 X4=1500.00Sq. Mts.
2. Total Circulation Area on Ground Floor+1st Floor + 2nd Floor & 3rd Floor=77.50+129.50+119.50+110.00=436.50Sq. Mts.
3. Total Covered Area on All Floors= 1500.00+436.50=1936.50Sq. Mts.

10/9/2014
(Rashan Lal)
Assistant Engineer,
Chekkar Sub-Division
H.P.W.D. Ner Chowk

Building Plan Approved




ABHILASHI EDUCATION SOCIETY, A PARENT BODY OF ABHILASHI COLLEGE OF EDUCATION, ON KH. NOS. 703,704,706 & 705 LAND 03-01-19 BIGHA (2507 Sqm.) FOR (B.ED. 04 UNITS AND D.EL.ED. 01 UNIT), AT NER CHOWK TEHSIL BALH, DISTT. MANDI, HIMACHAL PRADESH 175008

Secretary
Abhilashi Educational Society
Ner-Chowk, Distt. Mandi (H.P.)
SIG: OF AUTHORITY

B. R. Rahi
Architect
No. CA/2002/29975

Block - A

15-11-2015
दिनांक

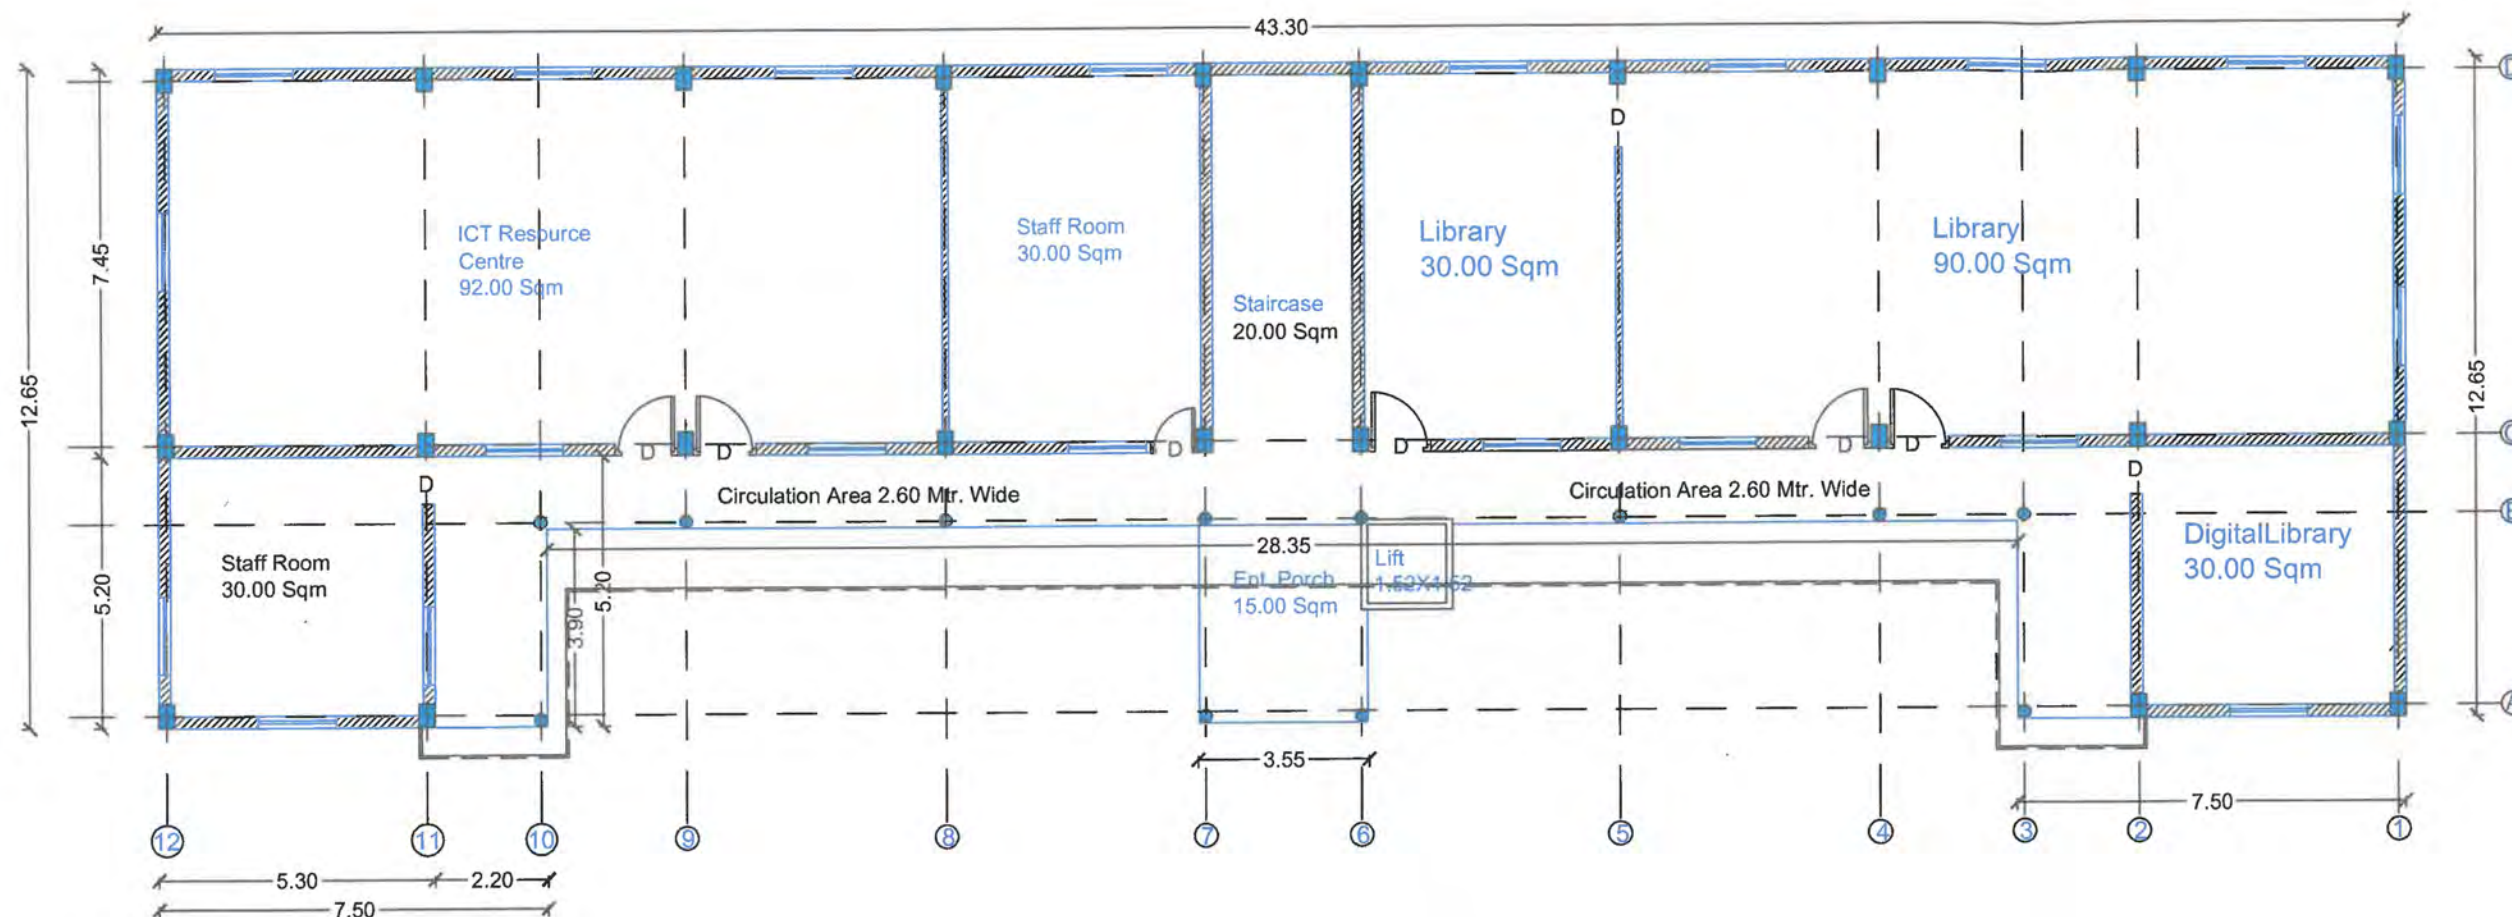

2. First Floor Plan

Plan
10/9/2014
(Rashan Lal)
Assistant Engineer,
Chekhar Sub-Division
H.P.P.W.D Ner Chowk

Building Plan Approved




हस्ताक्षर: J.K.M.
दिनांक: 15-11-2015

ABHILASHI EDUCATION SOCIETY, A PARENT BODY OF
ABHILASHI COLLEGE OF EDUCATION, ON KH. NOS. 703,704,706
& 705 LAND 03-01-19 BIGHA (2507 Sqm.) FOR (B.ED. 04 UNITS
AND D.EL.ED. 01 UNIT), AT NER CHOWK TEHSIL BALH, DISTT.
MANDI, HIMACHAL PRADESH 175008

[Signature]
Secretary
Abhilashi Educational Society
Ner-Chowk, Distt. Mandi
H.P.

[Signature]
B. R. Rahi
Architect
No. CA/2002/29975

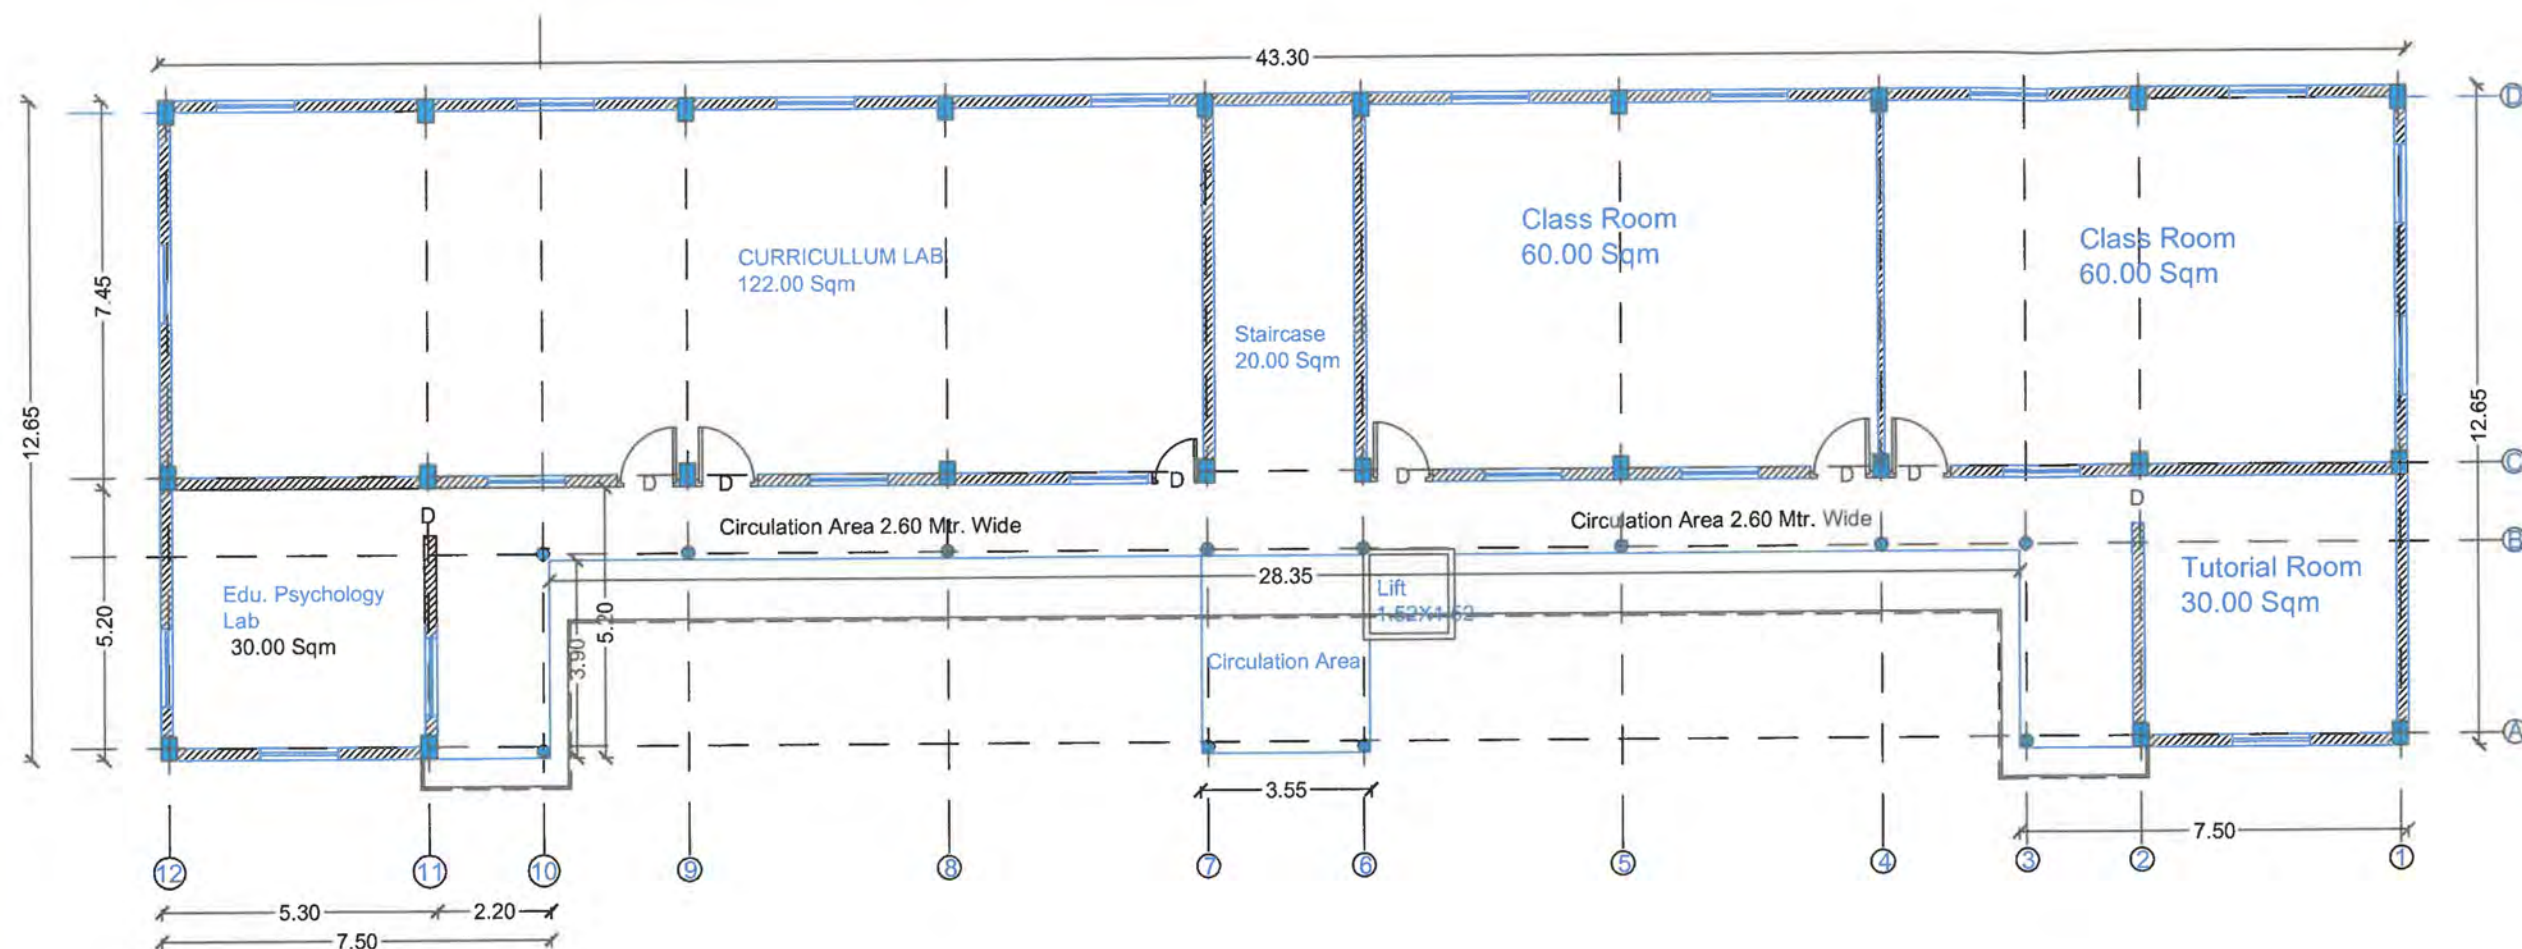

3. Second Floor Plan

10/9/2014
(Rashan Lal)
Assistant Engineer,
Chekhar Sub-Division
H.P.W.D. Ner Chowk

Building Plan Approved.




हस्ताक्षर (B.R.)
दिनांक 15-11-2015

ABHILASHI EDUCATION SOCIETY, A PARENT BODY OF ABHILASHI COLLEGE OF EDUCATION, ON KH. NOS. 703,704,706 & 705 LAND 03-01-19 BIGHA (2507 Sqm.) FOR (B.ED. 04 UNITS AND D.EL.ED. 01 UNIT), AT NER CHOWK TEHSIL BALH, DISTT. MANDI, HIMACHAL PRADESH 175008

Secretary
Abhilashi Educational Society
Ner-Chowk, Distt. Mandi (H.P.)
SIG. OF AUTHORITY

B. R. Rahi
Architect
No. CA/2002/29975

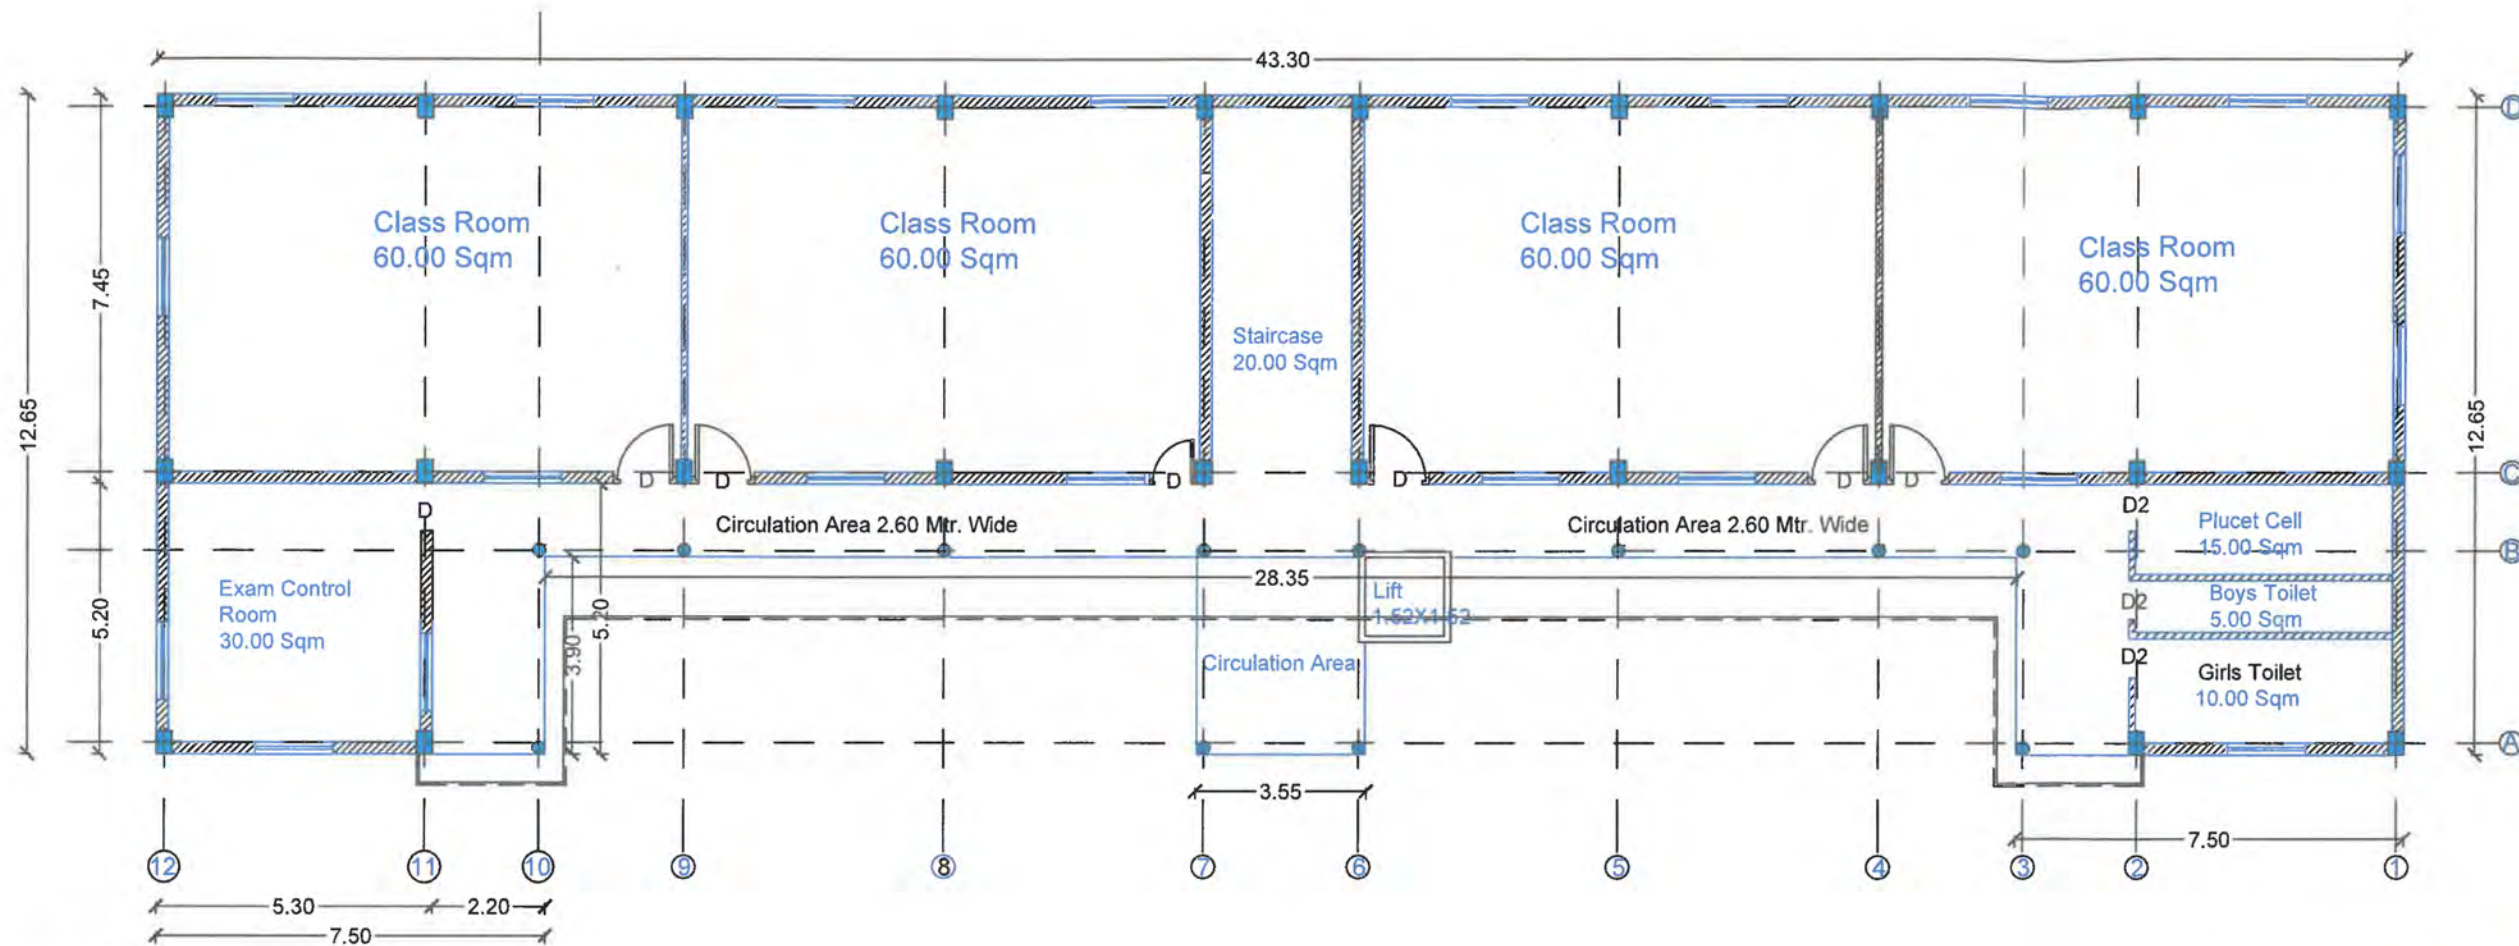

3. Third Floor Plan

10/9/2014
(Rashan Lal)
Assistant Engineer,
Chakkar Sub-Division
H.P.P.W.D Ner Chowk

Building Plan Approved




हस्ताक्षर... 1-10-14
दिनांक... 15/11/2015


ABHILASHI EDUCATION SOCIETY, A PARENT BODY OF ABHILASHI COLLEGE OF EDUCATION, ON KH. NOS. 703,704,706 & 705 LAND 03-01-19 BIGHA (2507 Sqm.) FOR (B.ED. 04 UNITS AND D.EL.ED. 01 UNIT), AT NER CHOWK TEHSIL BALH, DISTT. MANDI, HIMACHAL PRADESH 175008

Secretary
Abhilashi Educational Society
Ner-Chowk, Distt. Mandi (H.P.)
SIG. OF AUTHORITY

B. R. Rahi
Architect
No. CA/2002/29975

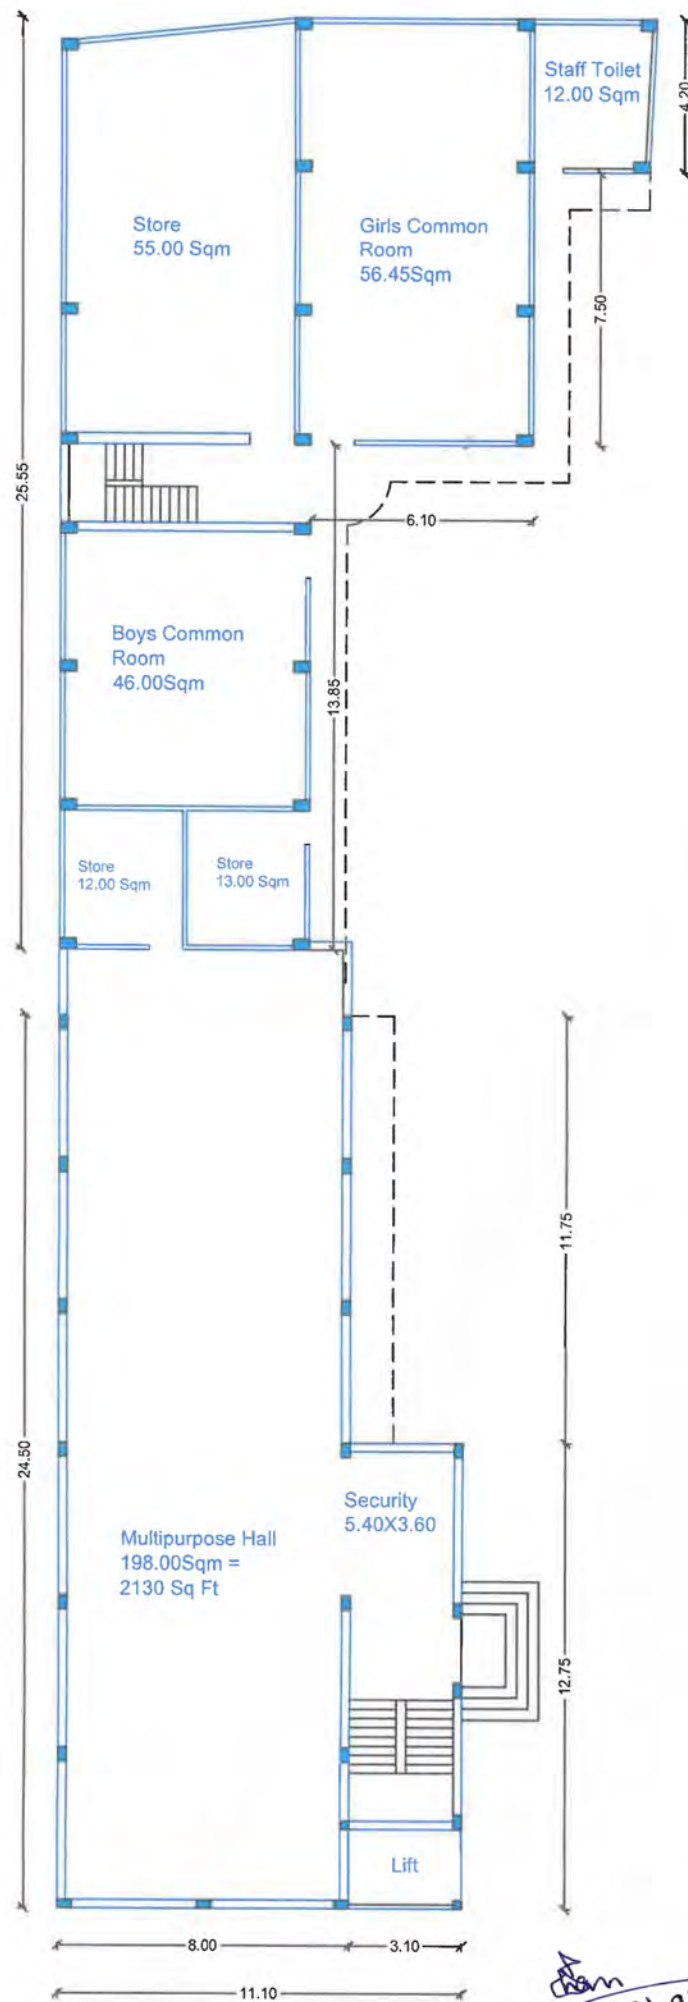

1. Ground Floor Plan

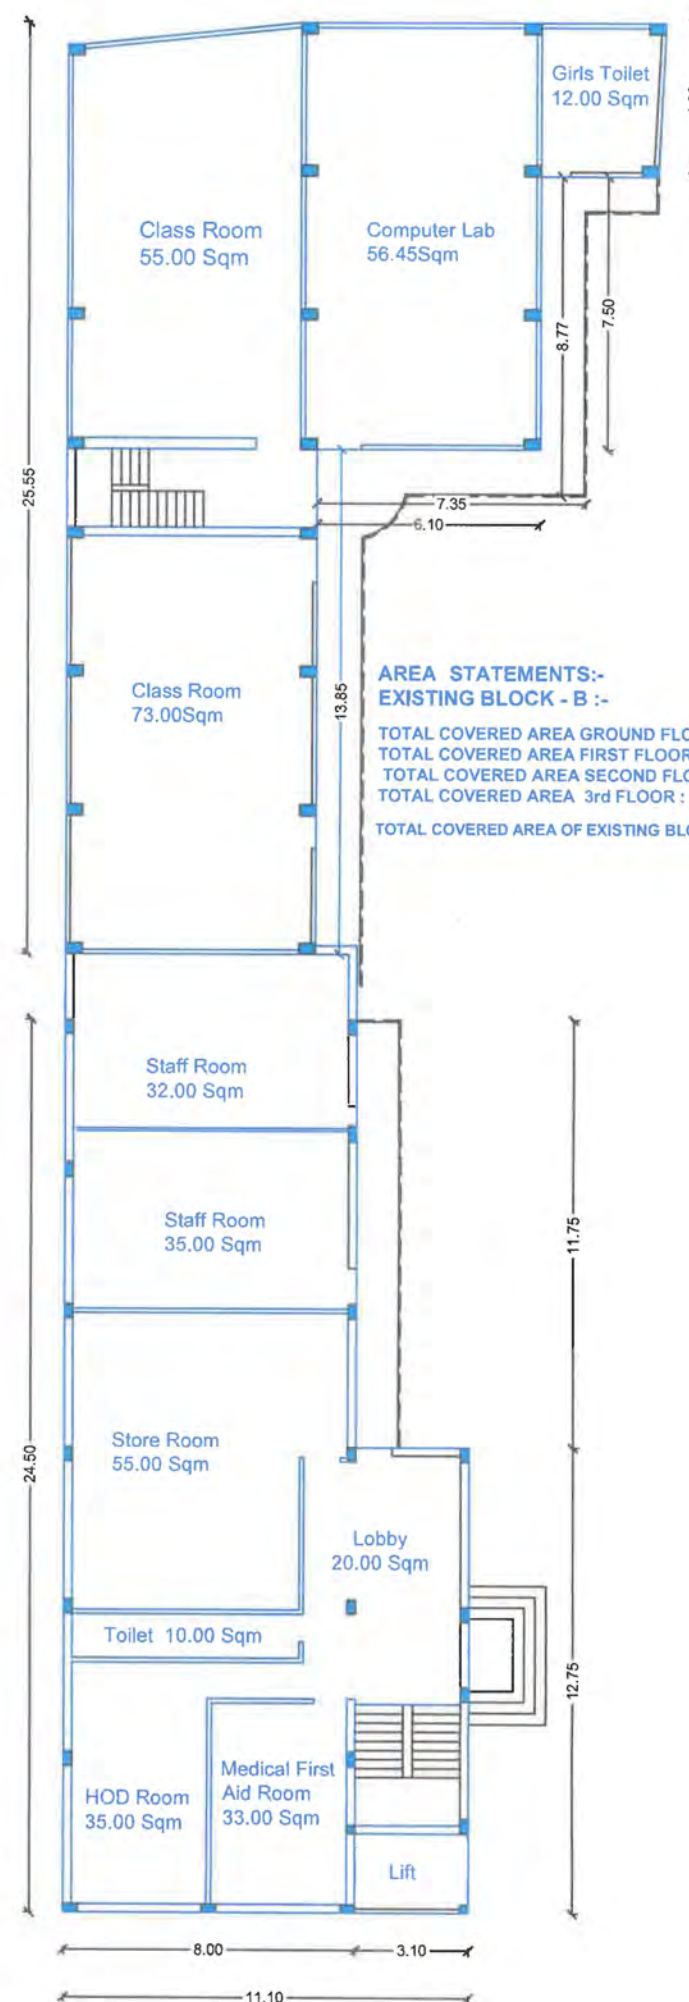

First Floor Plan

**AREA STATEMENTS:-
EXISTING BLOCK - B :-**

TOTAL COVERED AREA GROUND FLOOR : 476.4 Sq. Mts
 TOTAL COVERED AREA FIRST FLOOR : 540.30 Sq. Mts
 TOTAL COVERED AREA SECOND FLOOR : 556.00 Sq. Mts
 TOTAL COVERED AREA 3rd FLOOR : 566.00 Sq. Mts
 TOTAL COVERED AREA OF EXISTING BLOCK - C : 2138.7 Sq.M

10/9/2014
 (Rashan Lal)
 Assistant Engineer,
 Chekhar Sub-Division
 H.P.P.W.D Ner Chowk

Building Plan Approved

EXISTING BUILDING PLAN OF ABHILASHI EDUCATION SOCIETY, A PARENT BODY OF ABHILASHI COLLEGE OF EDUCATION, ON KH. NOS. 703,704,706 & 705 LAND 03-01-19 BIGHA (2507 Sqm.) FOR (B.ED. 04 UNITS AND D.EL.ED. 01 UNIT), AT NER CHOWK TEHSIL BALH, DISTT. MANDI, HIMACHAL PRADESH 175008


[Signature]
 Secretary
 Abhilashi Educational Society
 Ner-Chowk, Distt. Mandi (H.P.)

SIG. OF AUTHORITY


[Signature]
B. R. Rahi
 Architect
 No. CA/2002/29975

Block - B



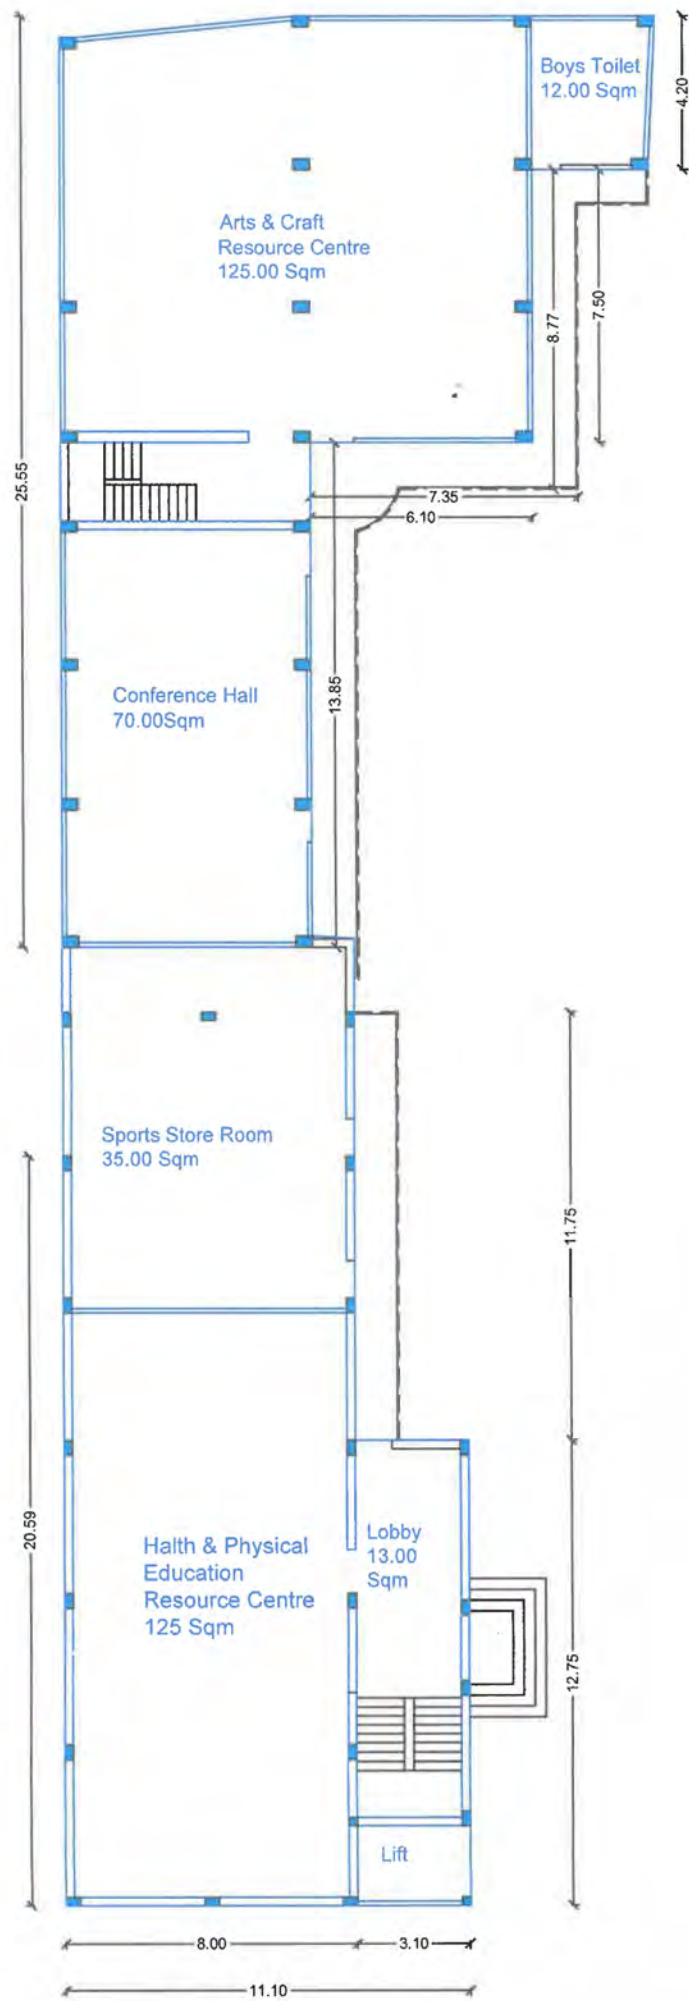

Second Floor Plan

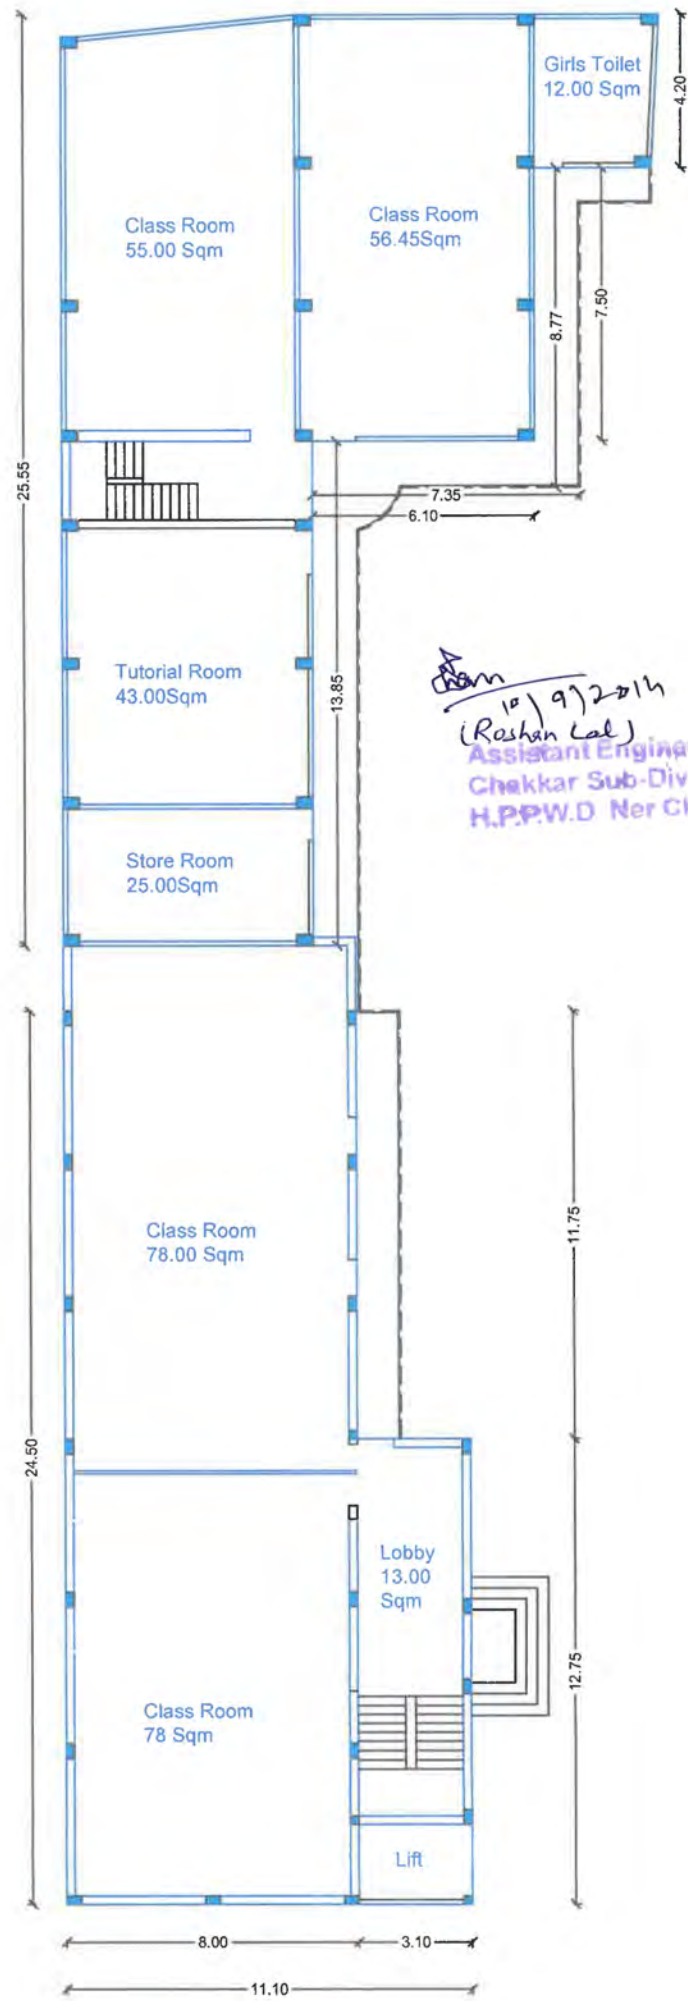

Third Floor Plan

10/9/2014
(Rashan Lal)
Assistant Engineer,
Chakkar Sub-Division
H.P.P.W.D Ner Chowk

Building Plan Approved

EXISTING BUILDING PLAN OF ABHILASHI EDUCATION SOCIETY, A PARENT BODY OF ABHILASHI COLLEGE OF EDUCATION, ON KH. NOS. 703,704,706 & 705 LAND 03-01-19 BIGHA (2507 Sqm.) FOR (B.ED. 04 UNITS AND D.EL.ED. 01 UNIT), AT NER CHOWK TEHSIL BALH, DISTT. MANDI, HIMACHAL PRADESH 175008


Secretary
Abhilashi Educational Society
Ner-Chowk, Distt. Mandi (H.P.)

SIG. OF AUTHORITY


B. R. Rahi
Architect
No. CA/2002/29875

Block - B



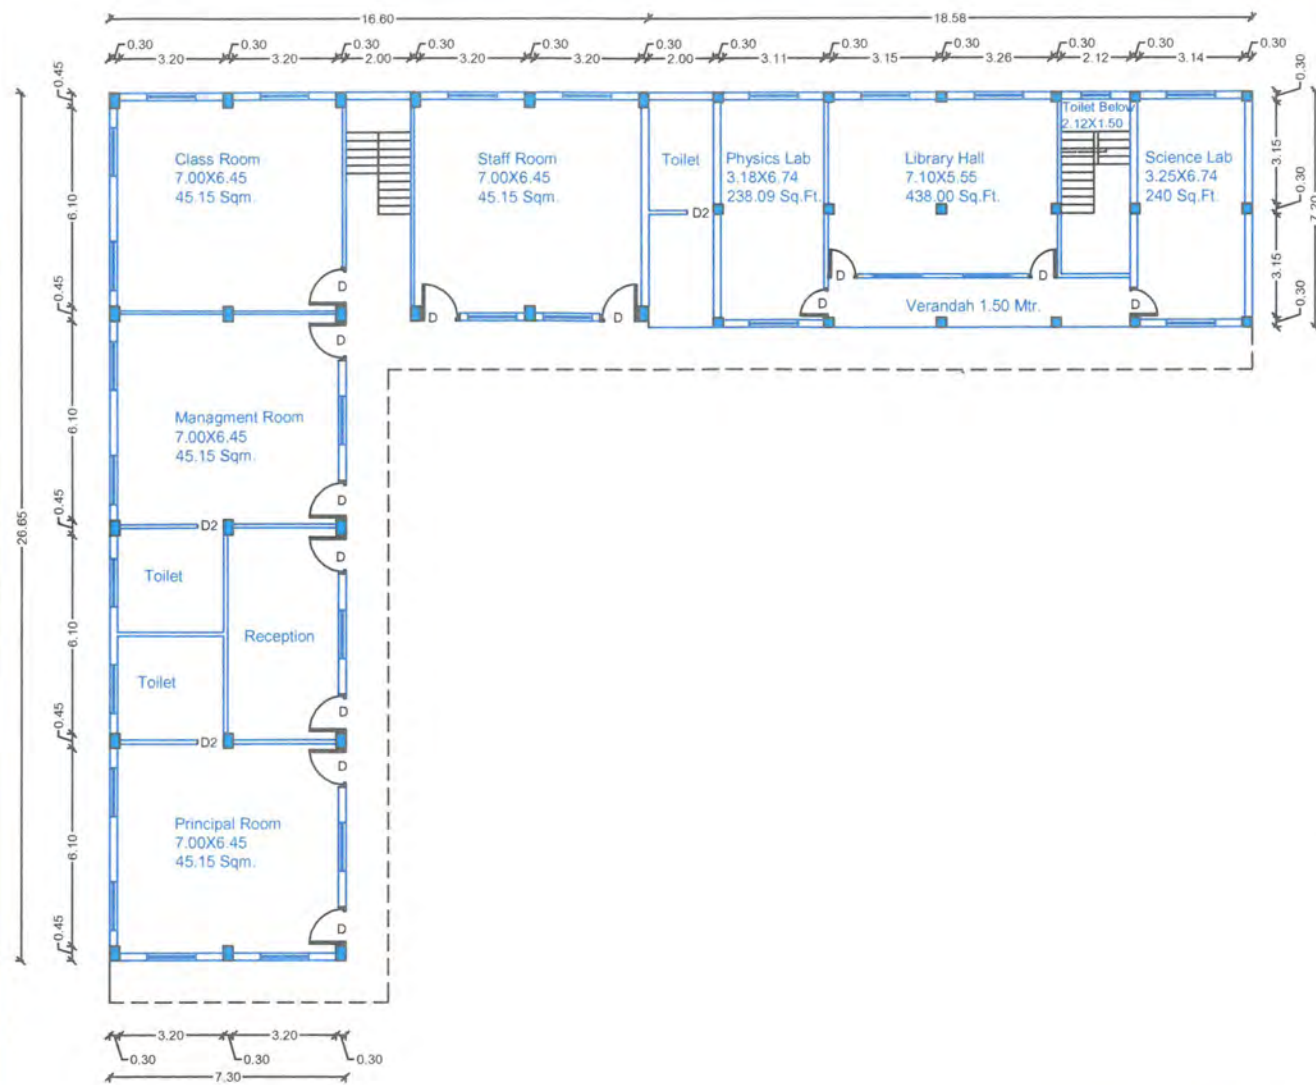

1. Ground Floor Plan

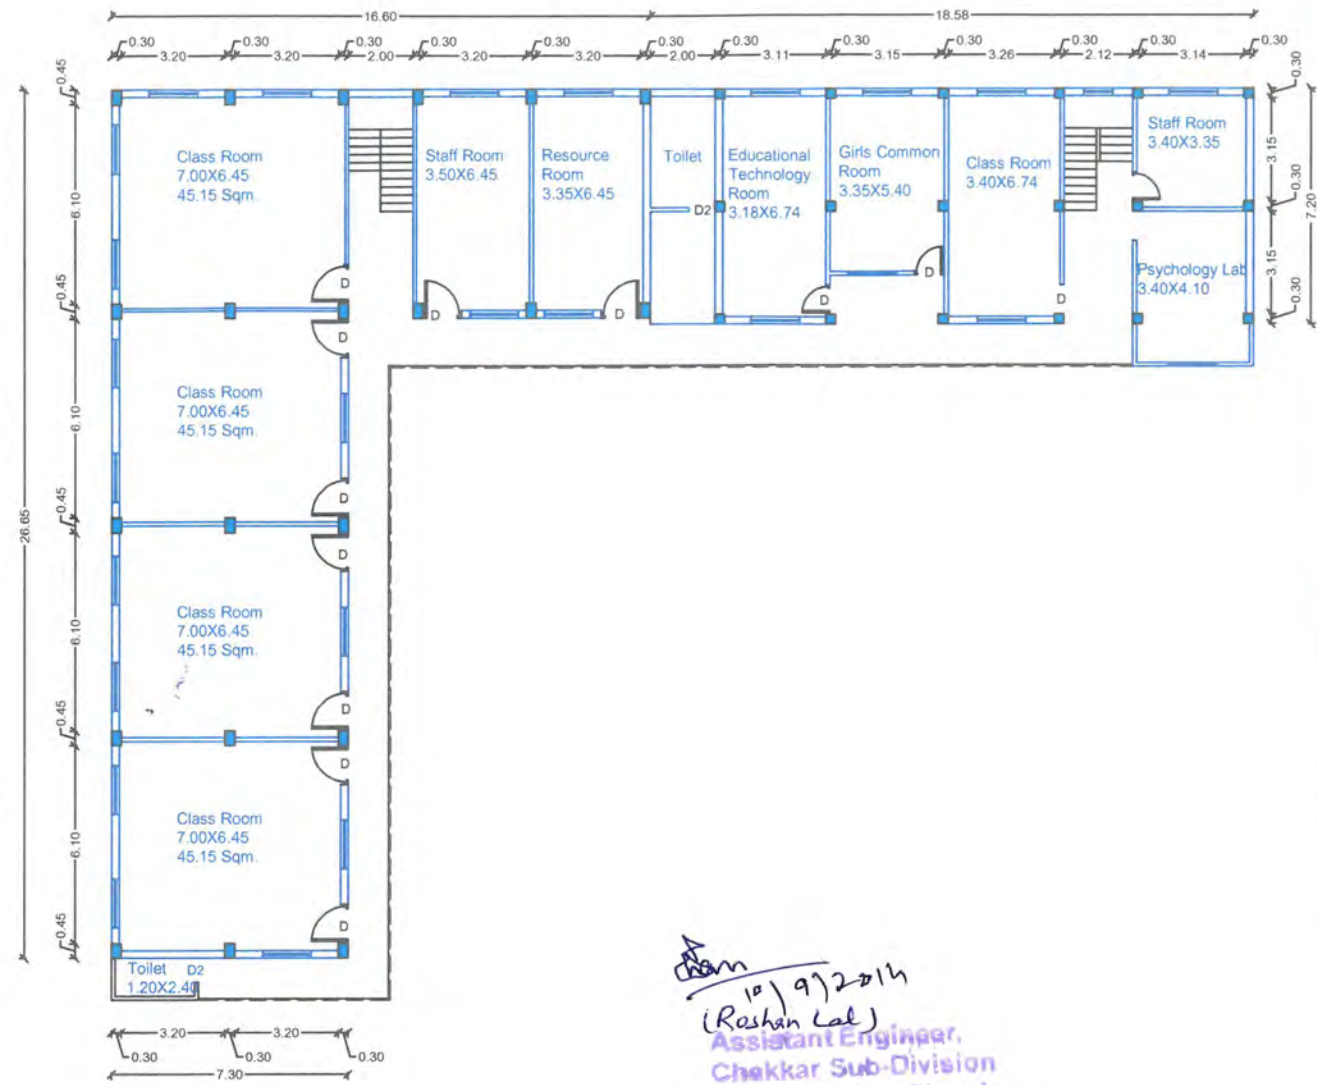

First Floor Plan

10/9/2014
(Rashan Lal)
Assistant Engineer,
Chekhar Sub-Division
H.P.P.W.D. Ner Chowk


Building Plan Approved




Secretary
Abhilashi Educational Society
Ner-Chowk, Distt. Mandi (H.P.)
SIG. OF AUTHORITY

EXISTING BUILDING PLAN OF
ABHILASHI EDUCATIONAL
SOCIETY AT NER CHOWK
TEHSIL BALH DISTT. MANDI
H.P. ON KH. NO. :- 1397/842
1140


10/9/2014
B. R. Rahi
Architect
No. CA/2002/29975

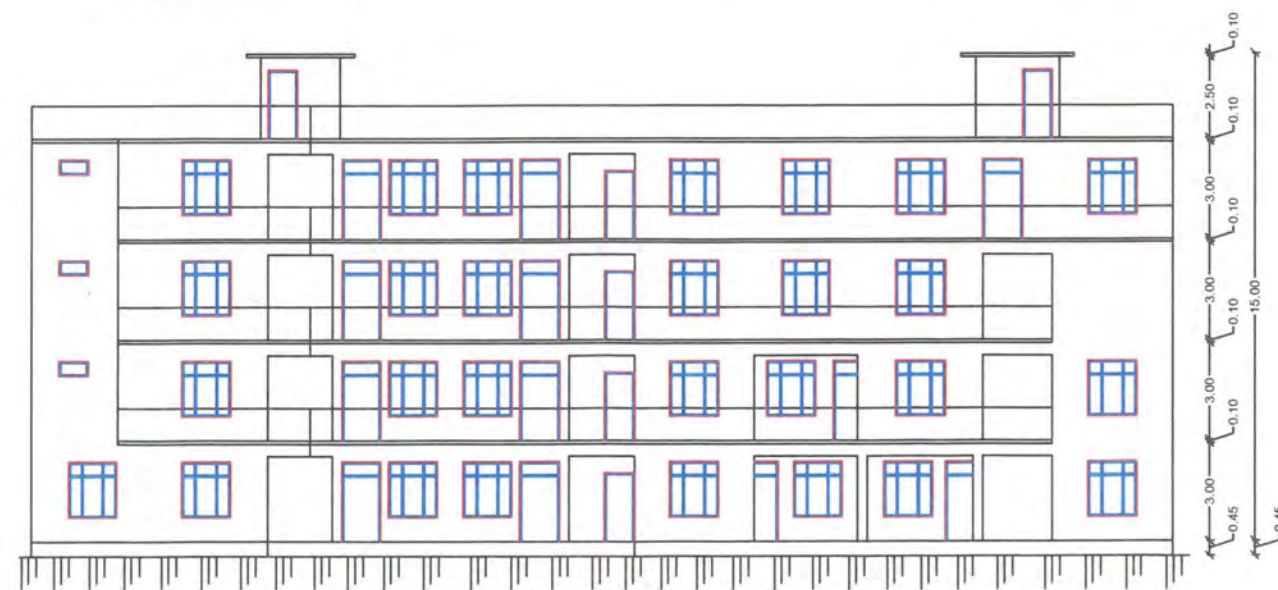

FRONT ELEVATION

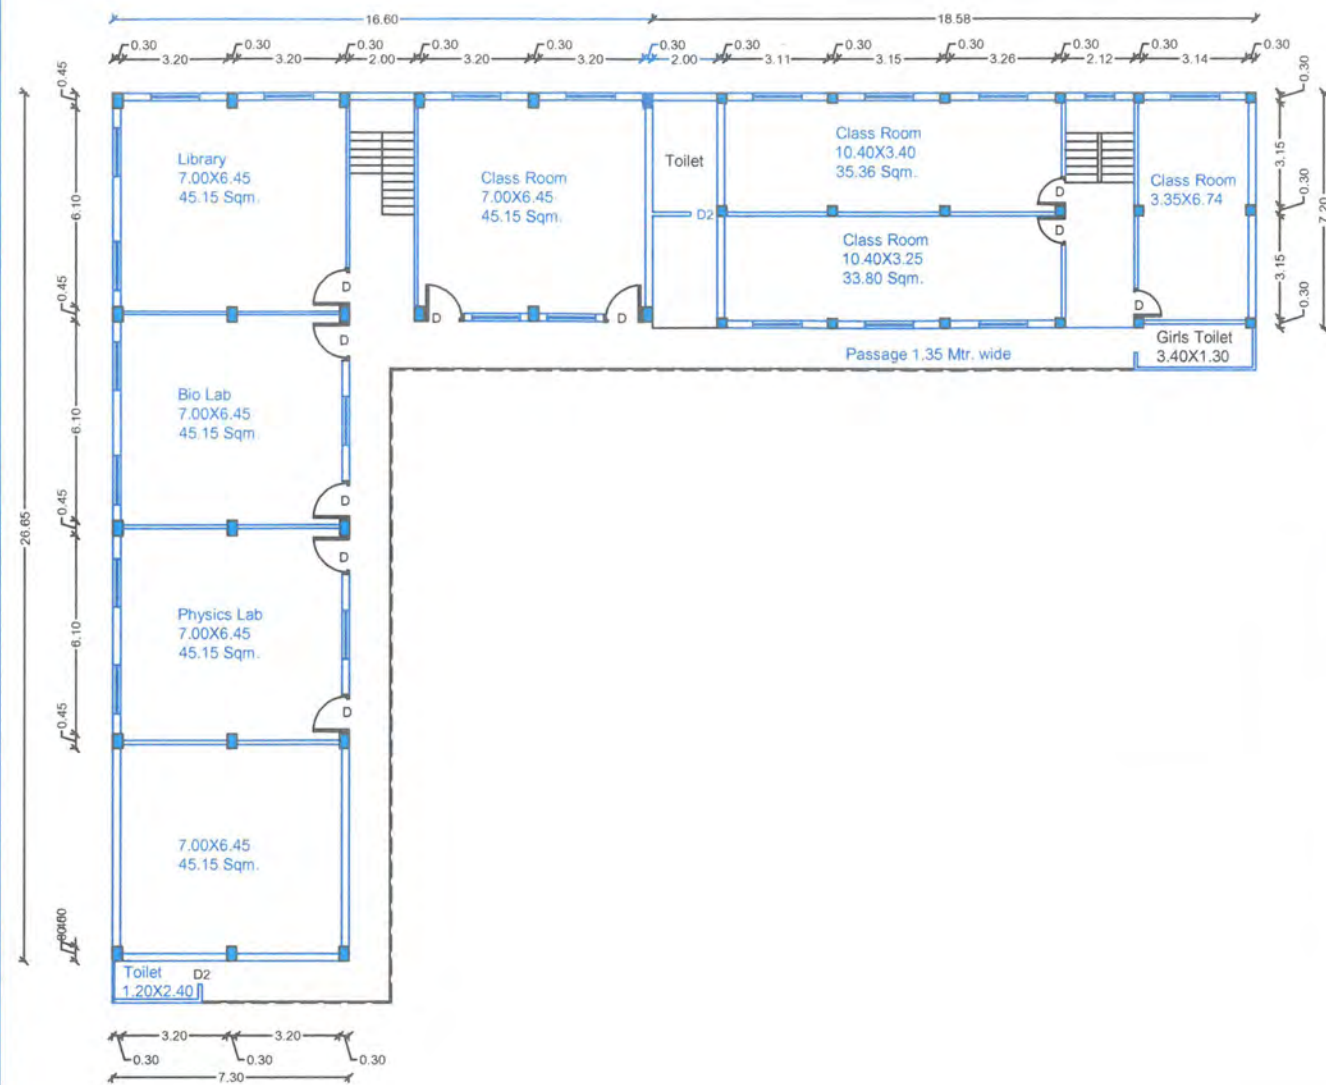

2nd Floor Plan

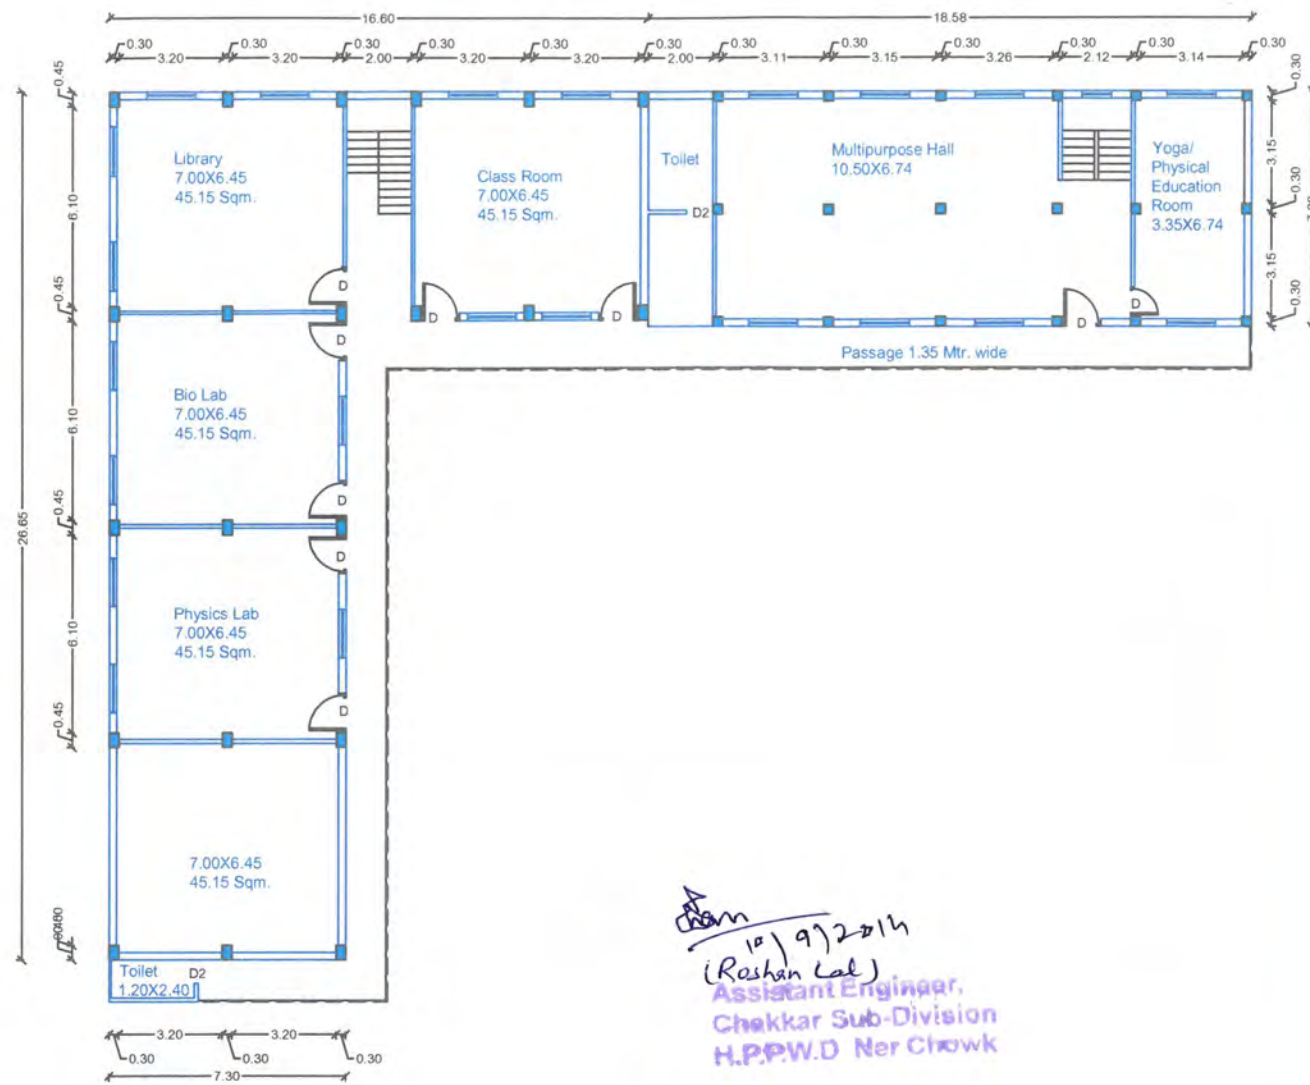

3rd Floor Plan

10/9/2014
(Rashan Lal)
Assistant Engineer,
Chakkar Sub-Division
H.P.W.D Ner Chowk

Building Plan Approved.




हरिताकर...
दिनांक 15-11-2015

Secretary
Abhilashi Educational Society
Ner-Chowk, Distt. Mandi (H.P.)

SIG. OF AUTHORITY

EXISTING BUILDING PLAN OF
ABHILASHI EDUCATIONAL
SOCIETY AT NER CHOWK
TEHSIL BALH DISTT. MANDI
H.P. ON KH. NO. :- 1397/842
1140

B. R. Rahi
Architect
No. CA/2002/29975

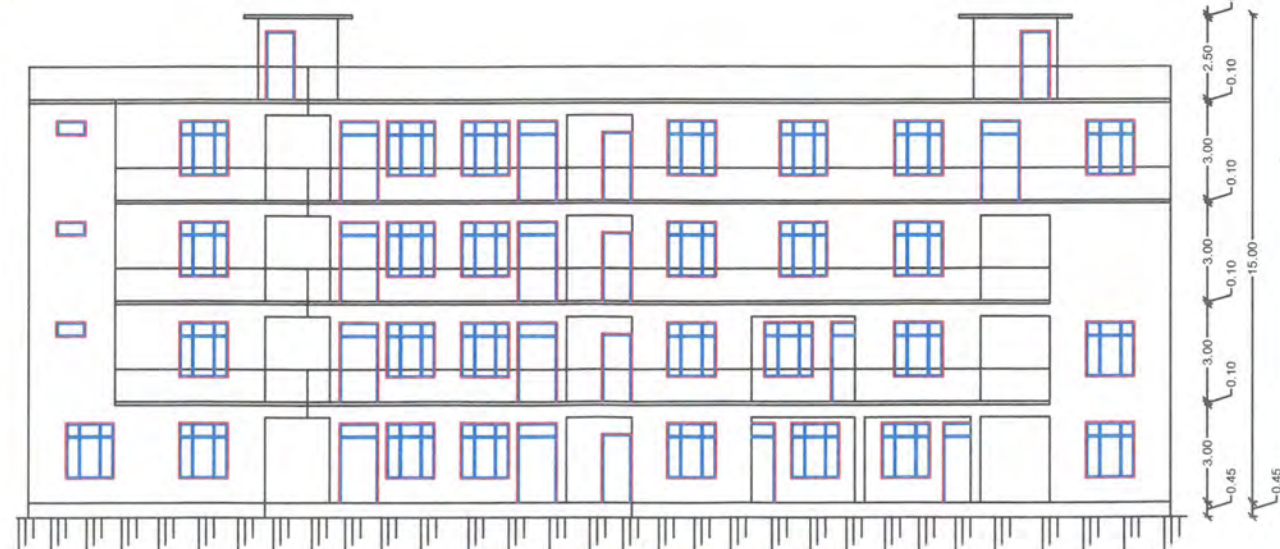

FRONT ELEVATION